


Power Layout

Side Aisle

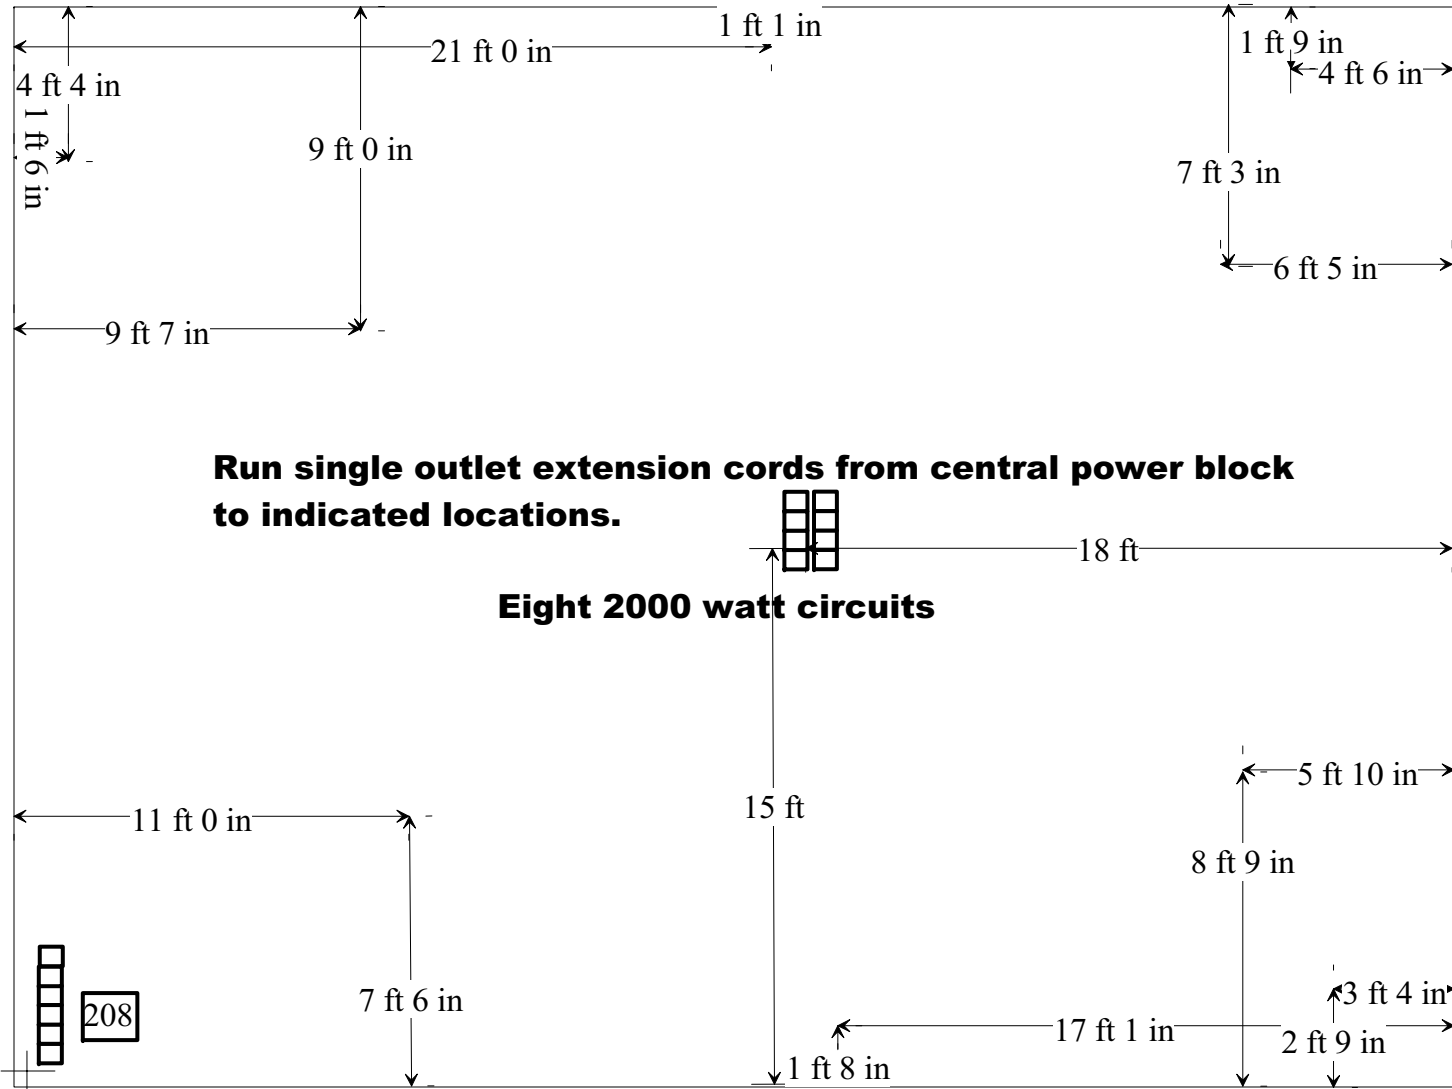

Run single outlet extension cords from central power block to indicated locations.

Eight 2000 watt circuits

**To Exhibit Hall
Main Entrance**



Eight 2000 watt circuits at center of booth with standard 110V receptacles

Main Aisle



Six 110V 2000 watt circuits with standard receptacles and one 208 Volt circuit at the corner of booth.